


BUILDING ENVELOPE SCHEDULE

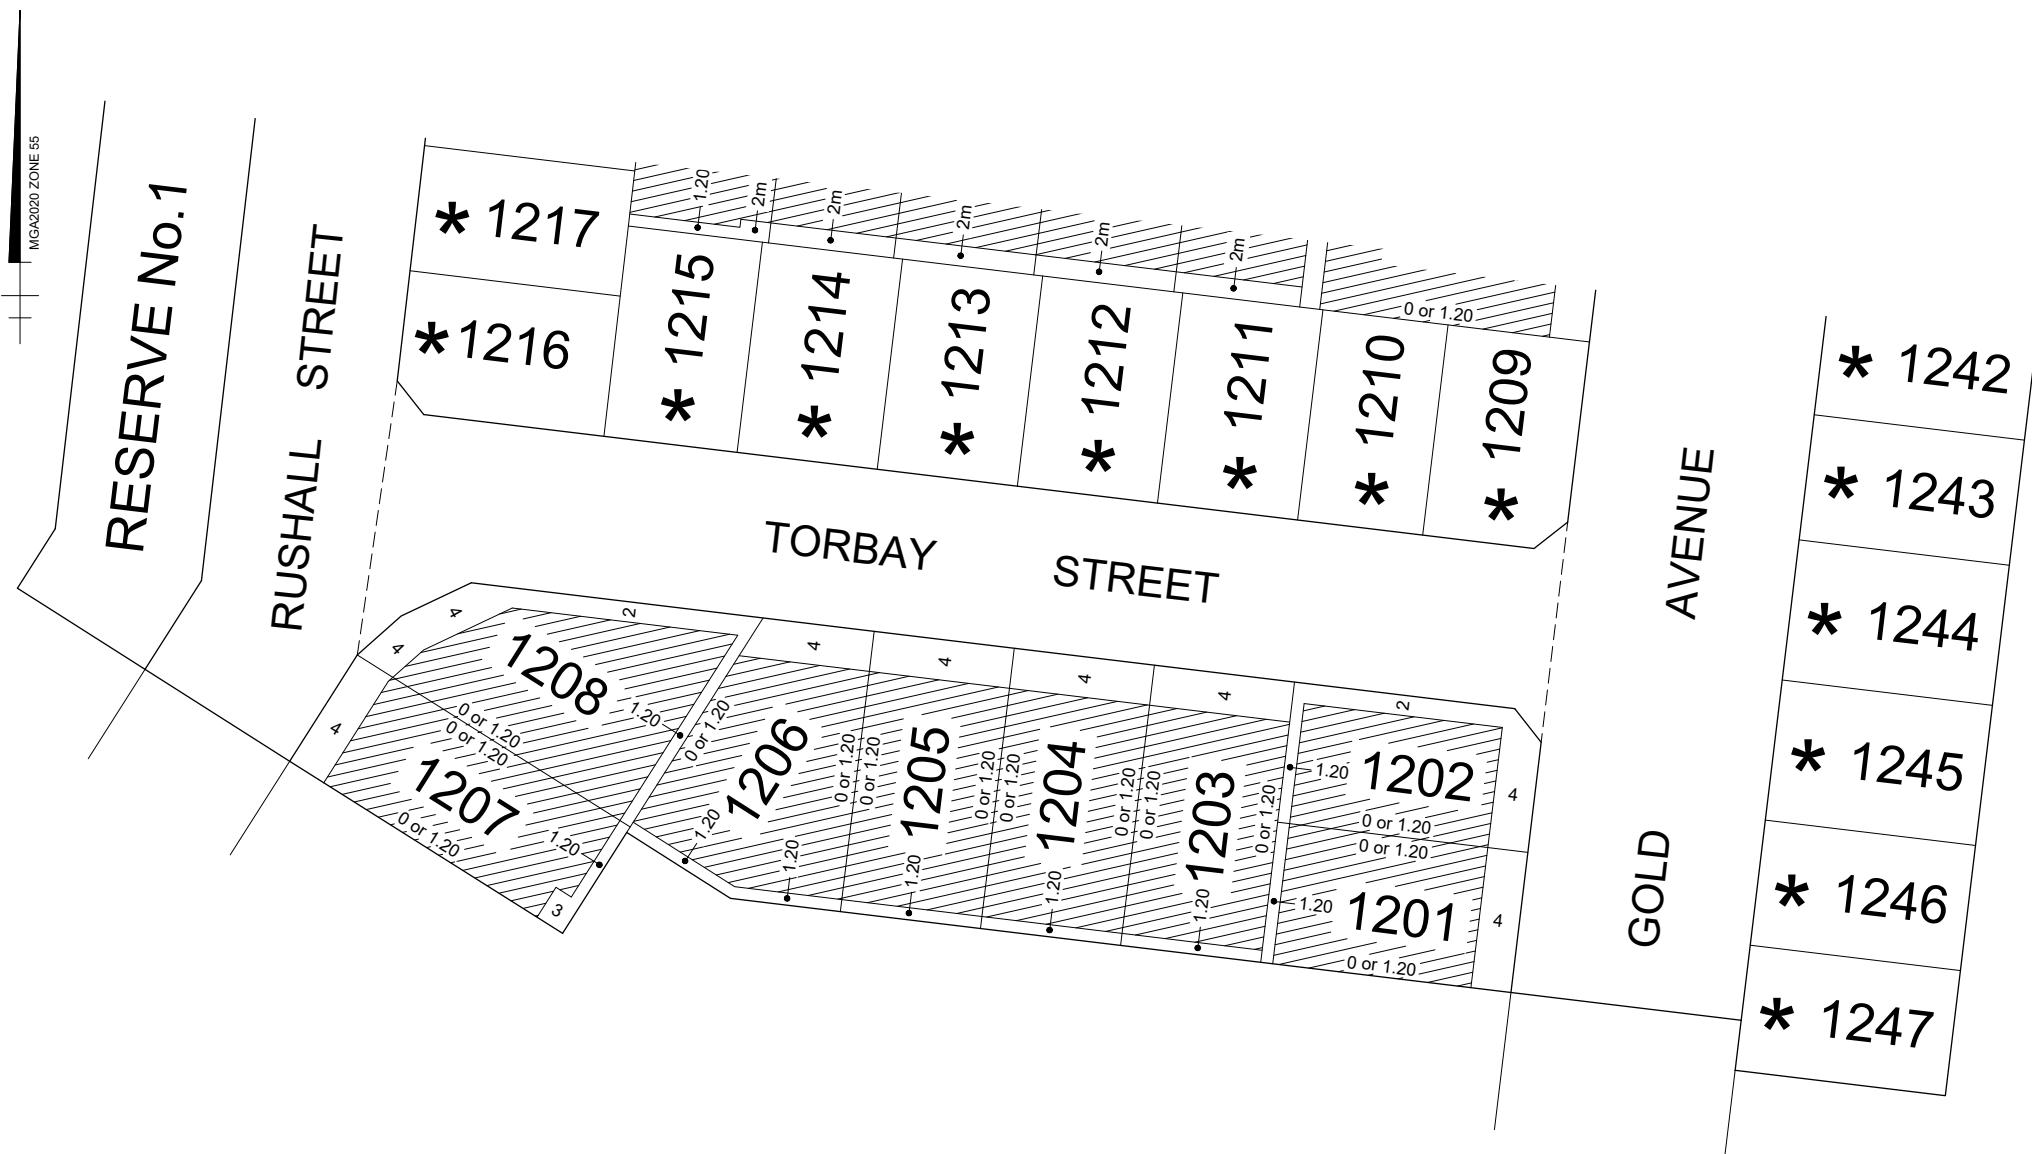

1:750


7.5 0 7.5 15 22.5 30

Offsets are in metres

\* DENOTES LOT SUBJECT TO SMALL LOT  
HOUSING CODE TYPE A FOR WHICH A  
BUILDING ENVELOPE IN ACCORDANCE  
WITH THE PROVISIONS OF THE SMALL  
LOT HOUSING CODE APPLIES

RESERVE No.1

RUSHALL STREET

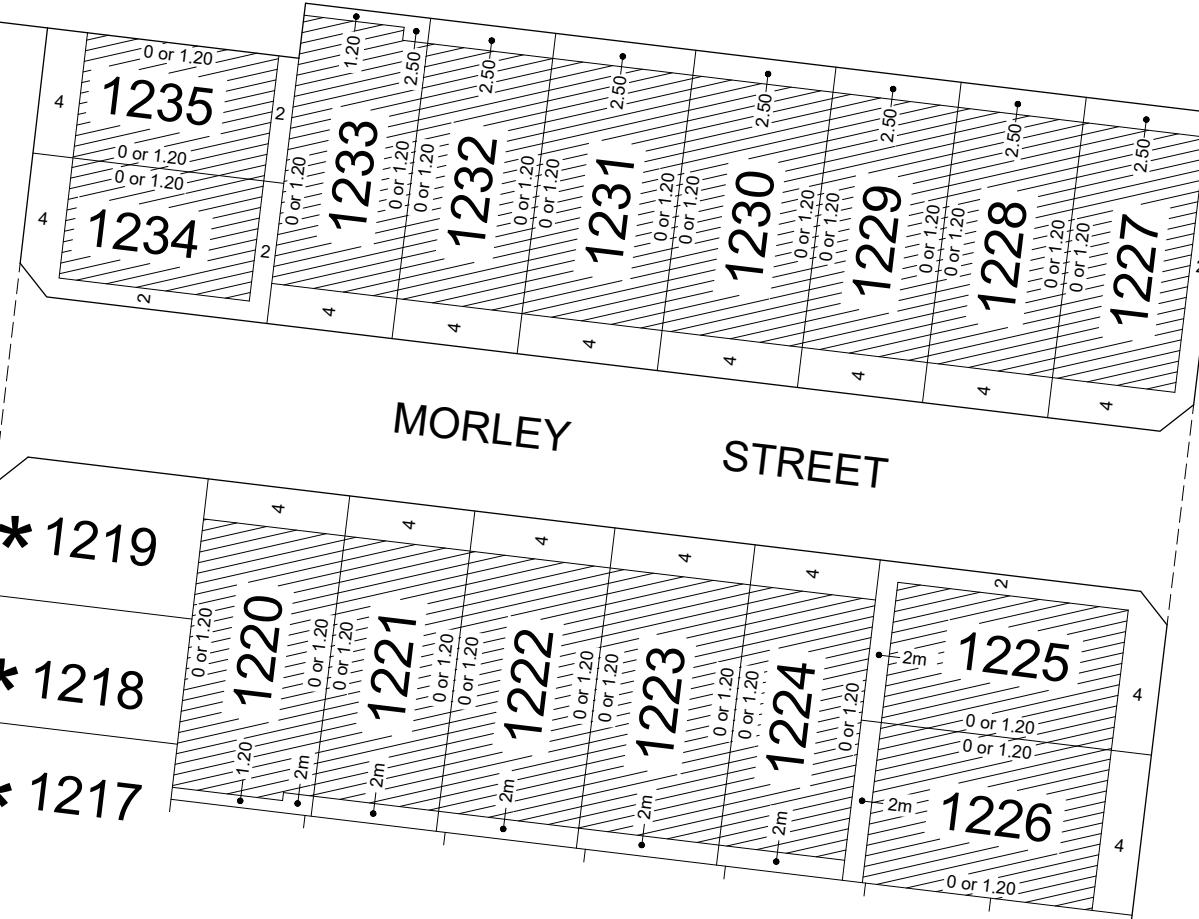

1:750  
7.5 0 7.5 15 22.5 30  
Offsets are in metres

\* DENOTES LOT SUBJECT TO SMALL LOT HOUSING CODE TYPE A FOR WHICH A BUILDING ENVELOPE IN ACCORDANCE WITH THE PROVISIONS OF THE SMALL LOT HOUSING CODE APPLIES

* 1236
* 1237
* 1238
* 1239
* 1240
* 1241
* 1242